
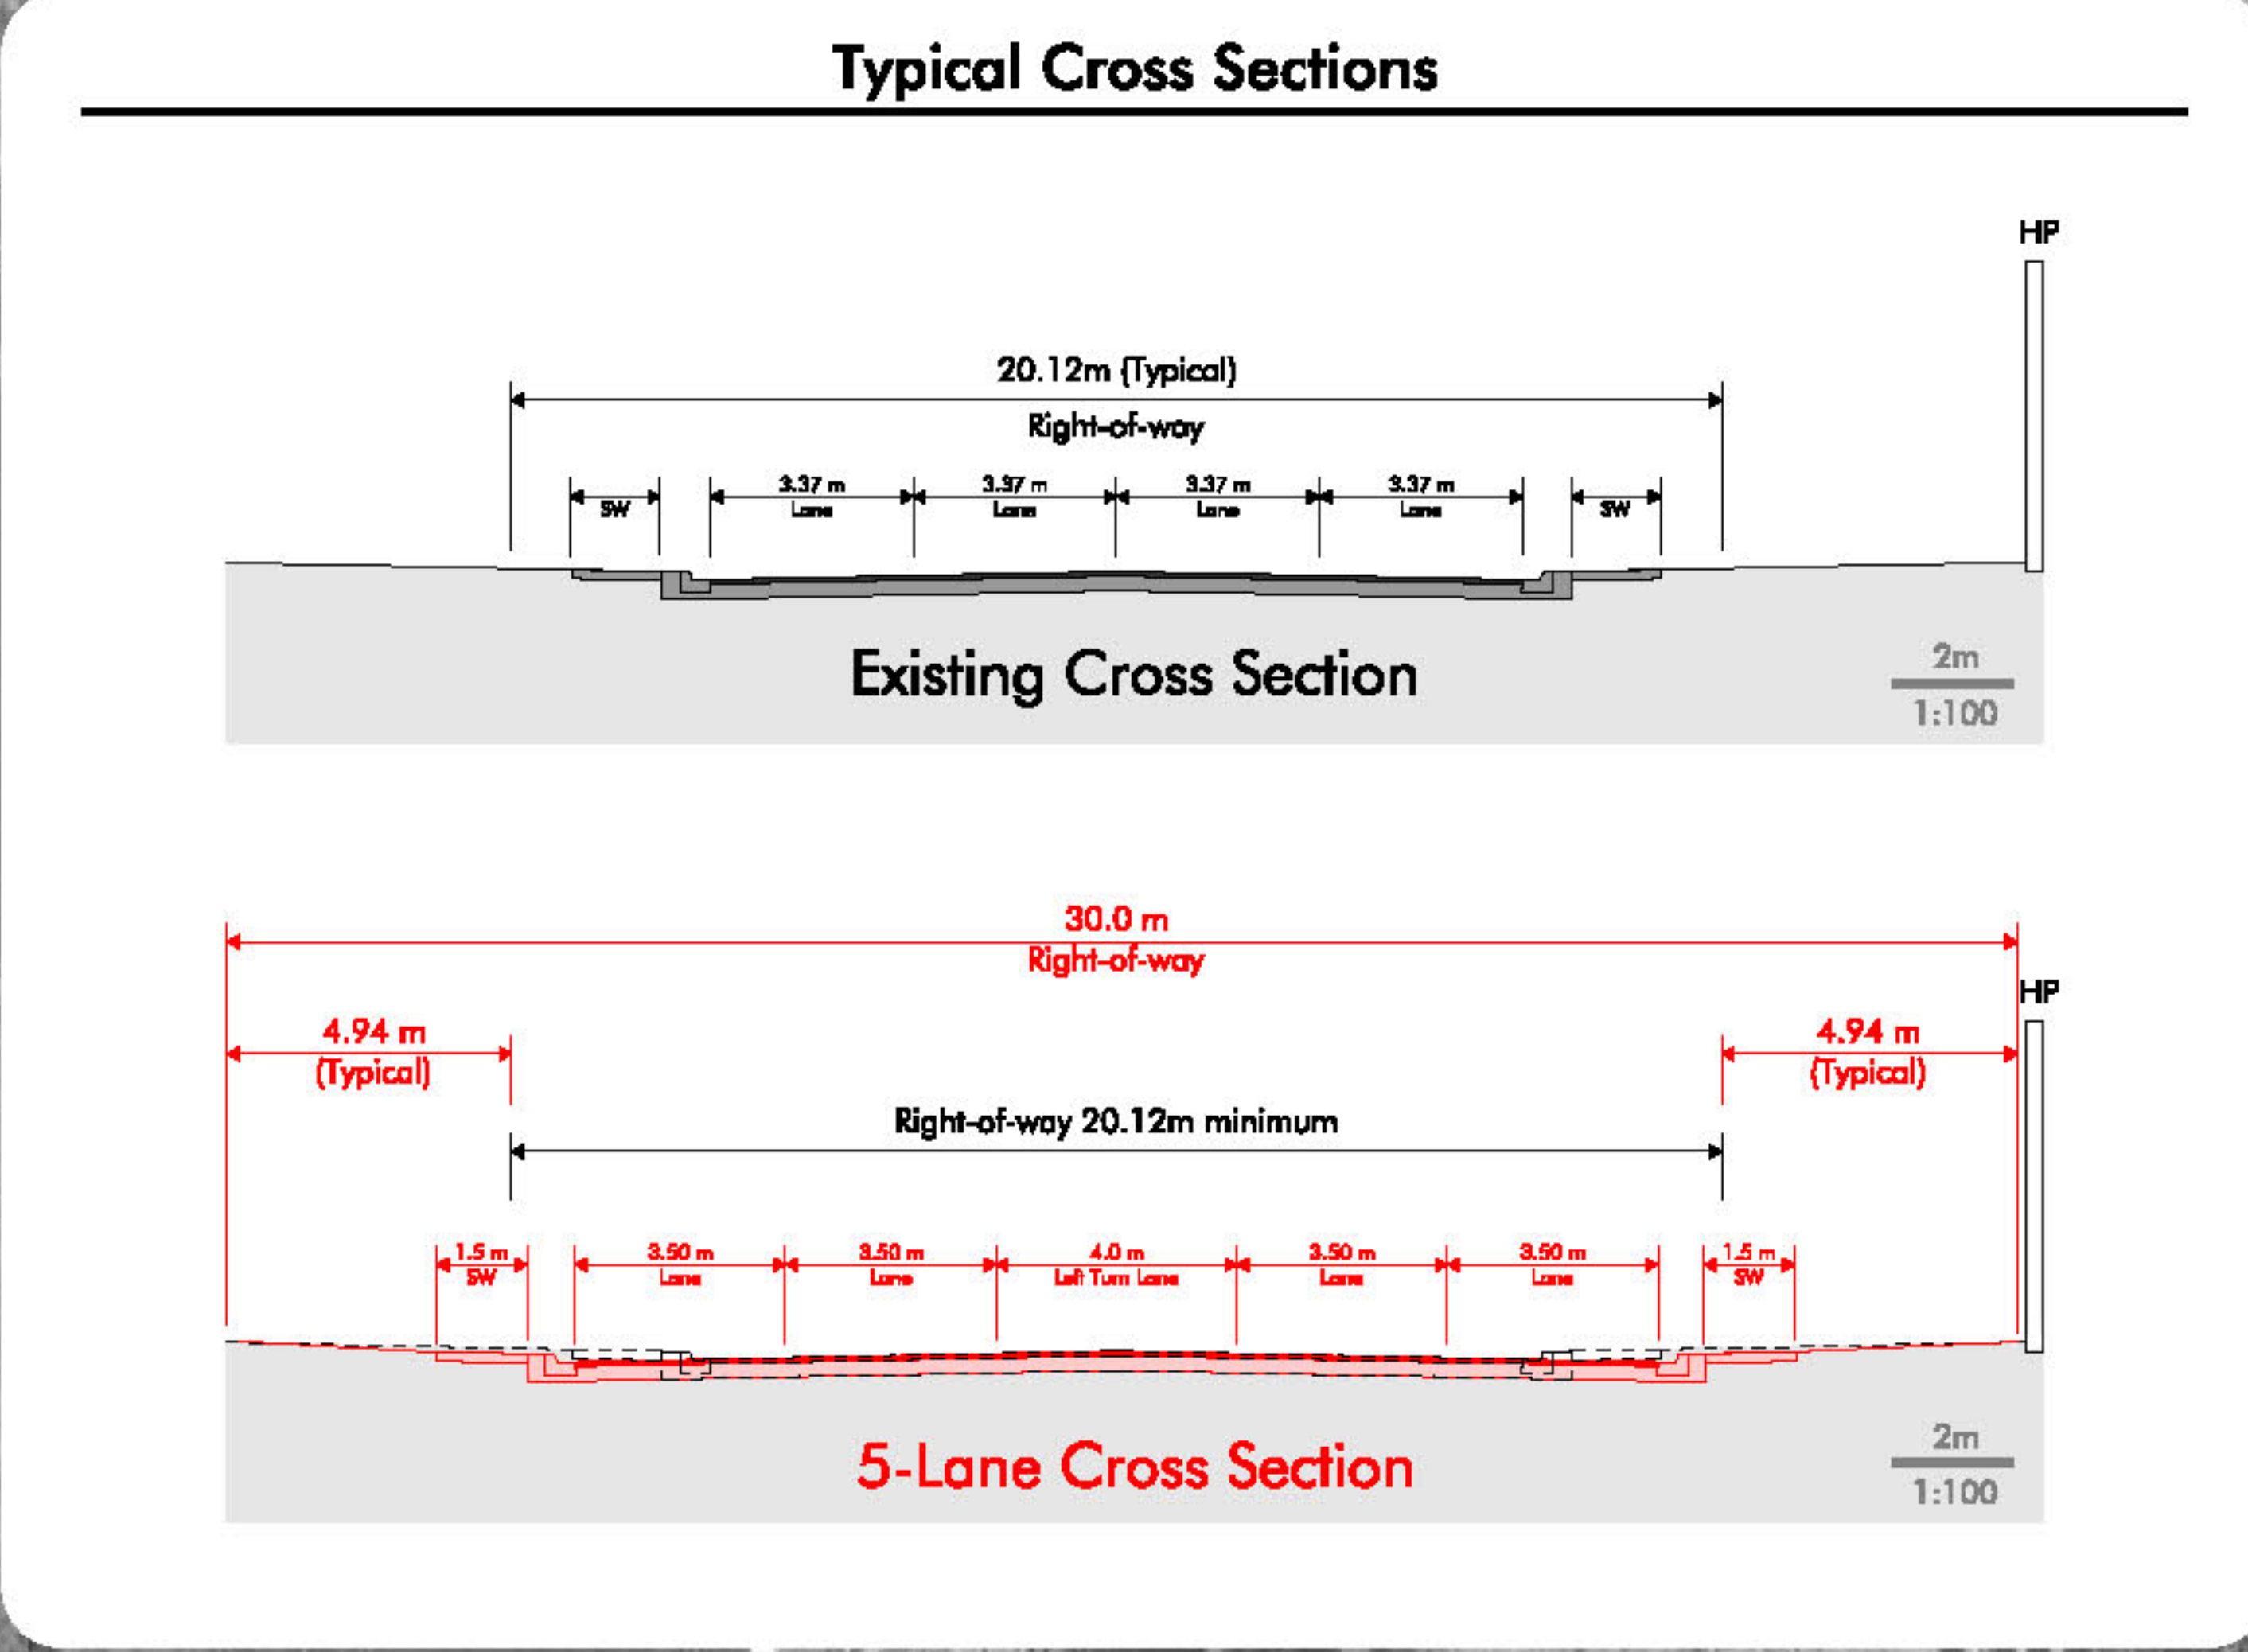


Possible Interim Improvement Plan Kakabeka Falls Area

 

A plan that would include widening the existing highway to five lanes through Kakabeka Falls to improve highway operations and safety through this area is being considered as an interim improvement plan until a new bypass is constructed.